


FRONT ELEVATION

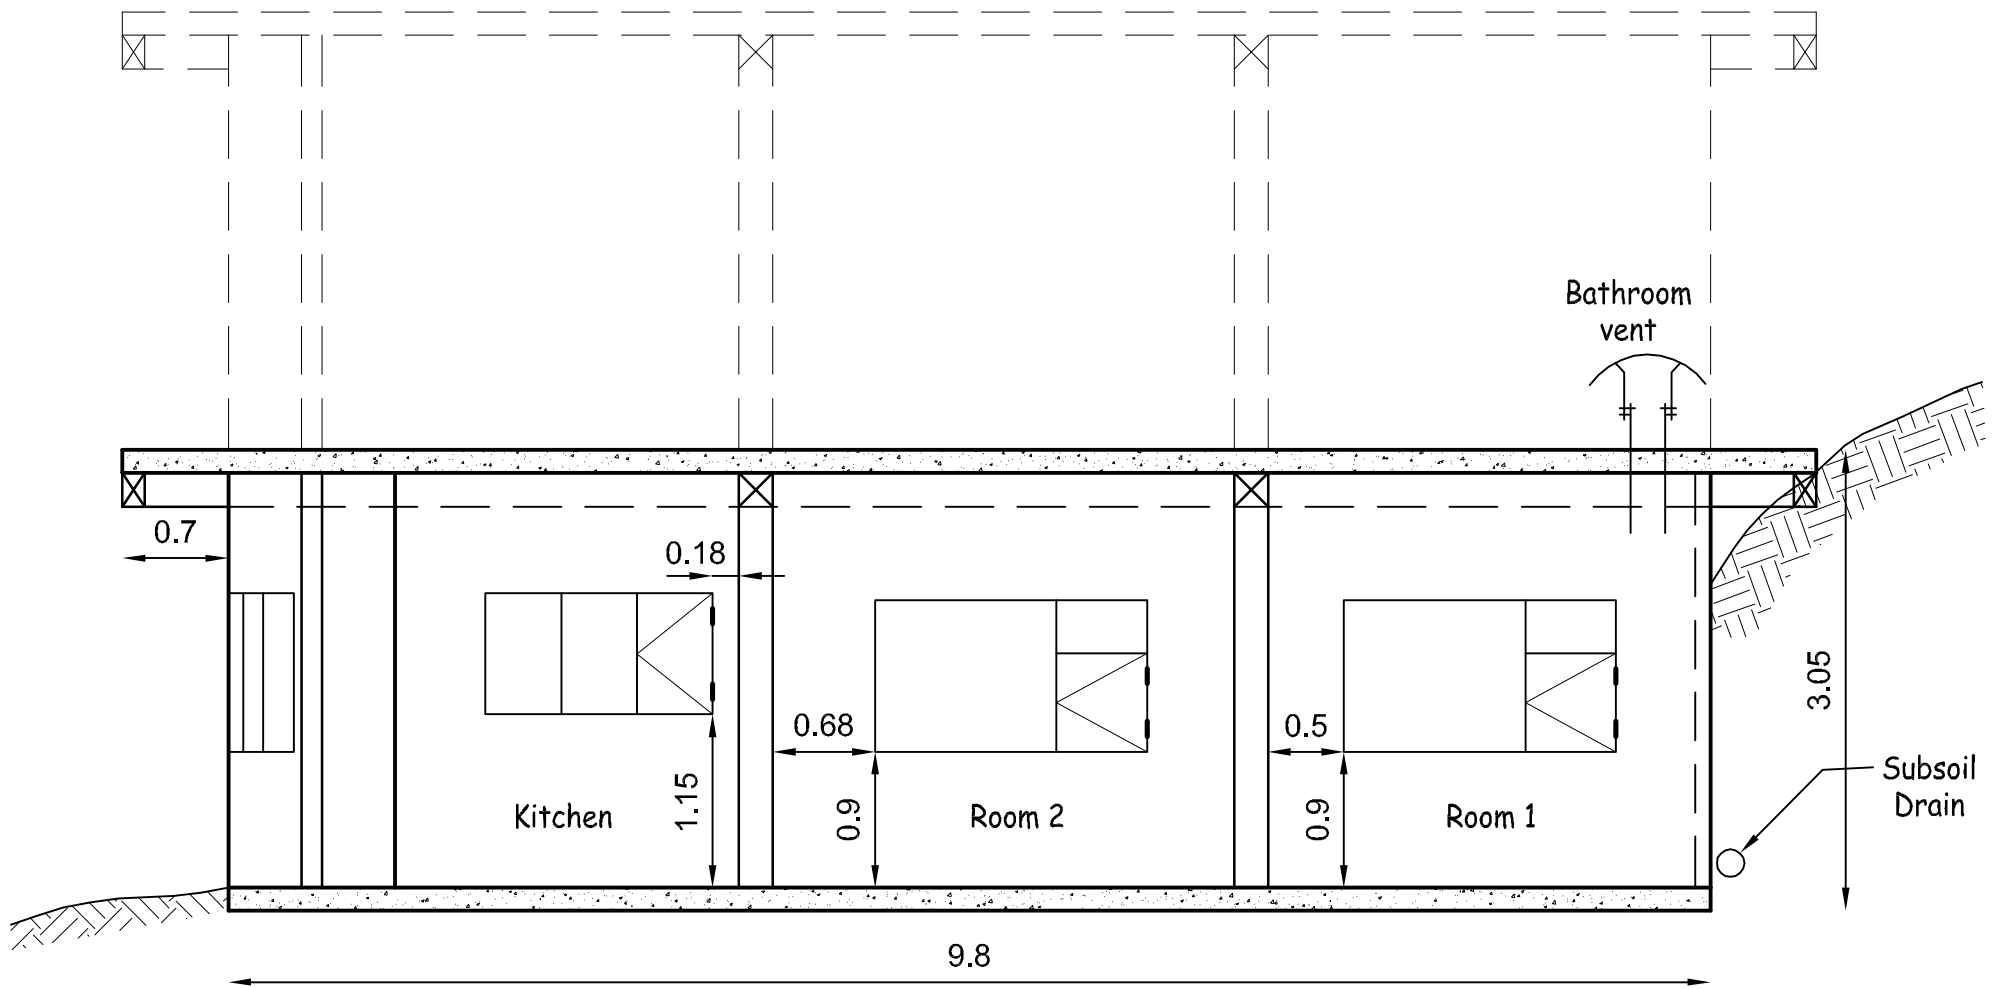

SIDE ELEVATION

HOPE CENTRE LAYOUT PLAN FOR TAMGHAS - NEPAL

SHEET 3
SCALE (A3) 1 : 50
DATE : MARCH 2010